



Apartment Levels 2 & 3 Plans

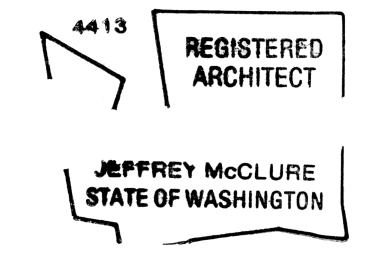

Mixed Use Development
 10th and McKenzie Limited Partnership
 1440 10th Street Bellingham, WA 98226

Job No:	0423.03
File No:	0423.03 A2.0's "Plan Stack"
Drawn By:	JCClark, CKJones
Checked By:	JCClark, JMcClure
Issued For:	Date:
PERMIT	8/04/05
C.O.B. REVIEW	13 SEPT 05
DIMENSION CHECK	17 OCT 05
CONSTRUCTION	01 NOV 05
REVISED DIMENSIONS	02 DEC 05

APARTMENT
 LEVELS 2 & 3
 PLANS
A2.2

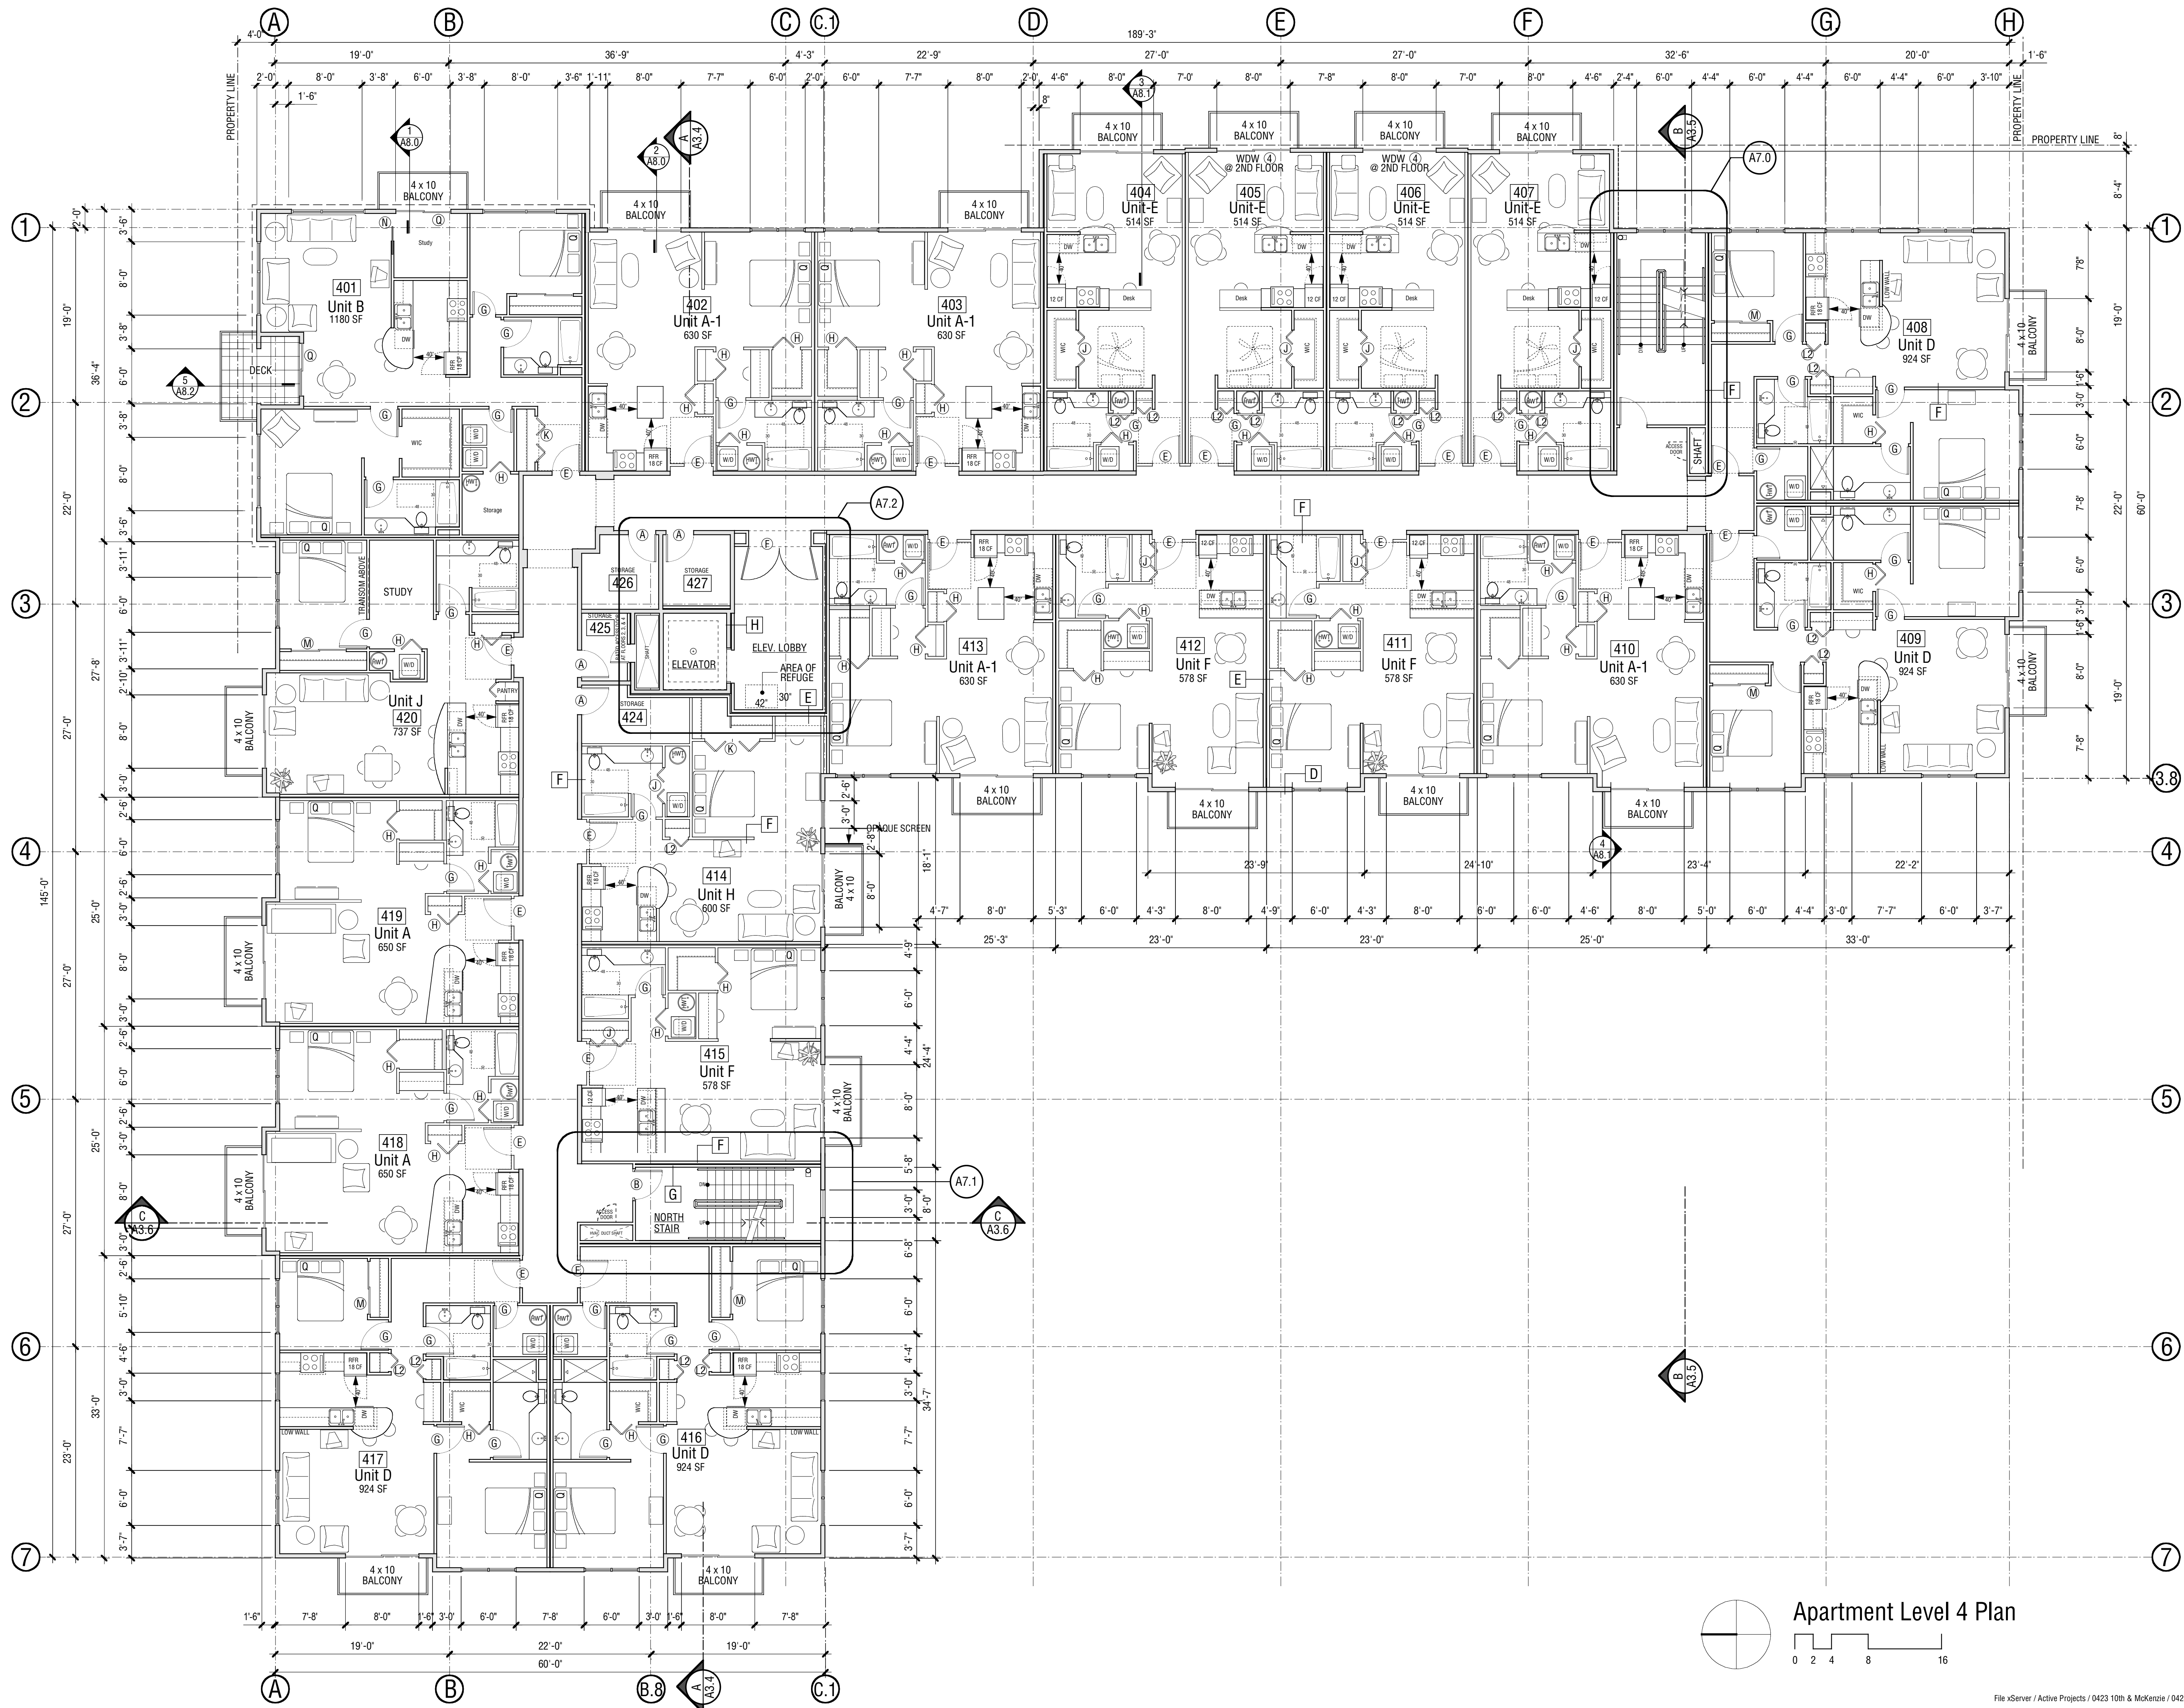

Mixed Use Development
 10th and McKenzie Limited Partnership
 1440 10th Street Bellingham, WA 98226

Job No:	0423.03
File No:	0423.03 A2.0's "Plan Stack"
Drawn By:	JCClark, CKJones
Checked By:	JCClark, JMcClure
Issued For:	Date:
PERMIT	8/04/05
C.O.B. REVIEW	13 SEPT 05
DIMENSION CHECK	17 OCT 05
CONSTRUCTION	01 NOV 05
REVISED DIMENSIONS	02 DEC 05

APARTMENT
 LEVEL 4
 PLAN

A2.3

Apartment Level 4 Plan